



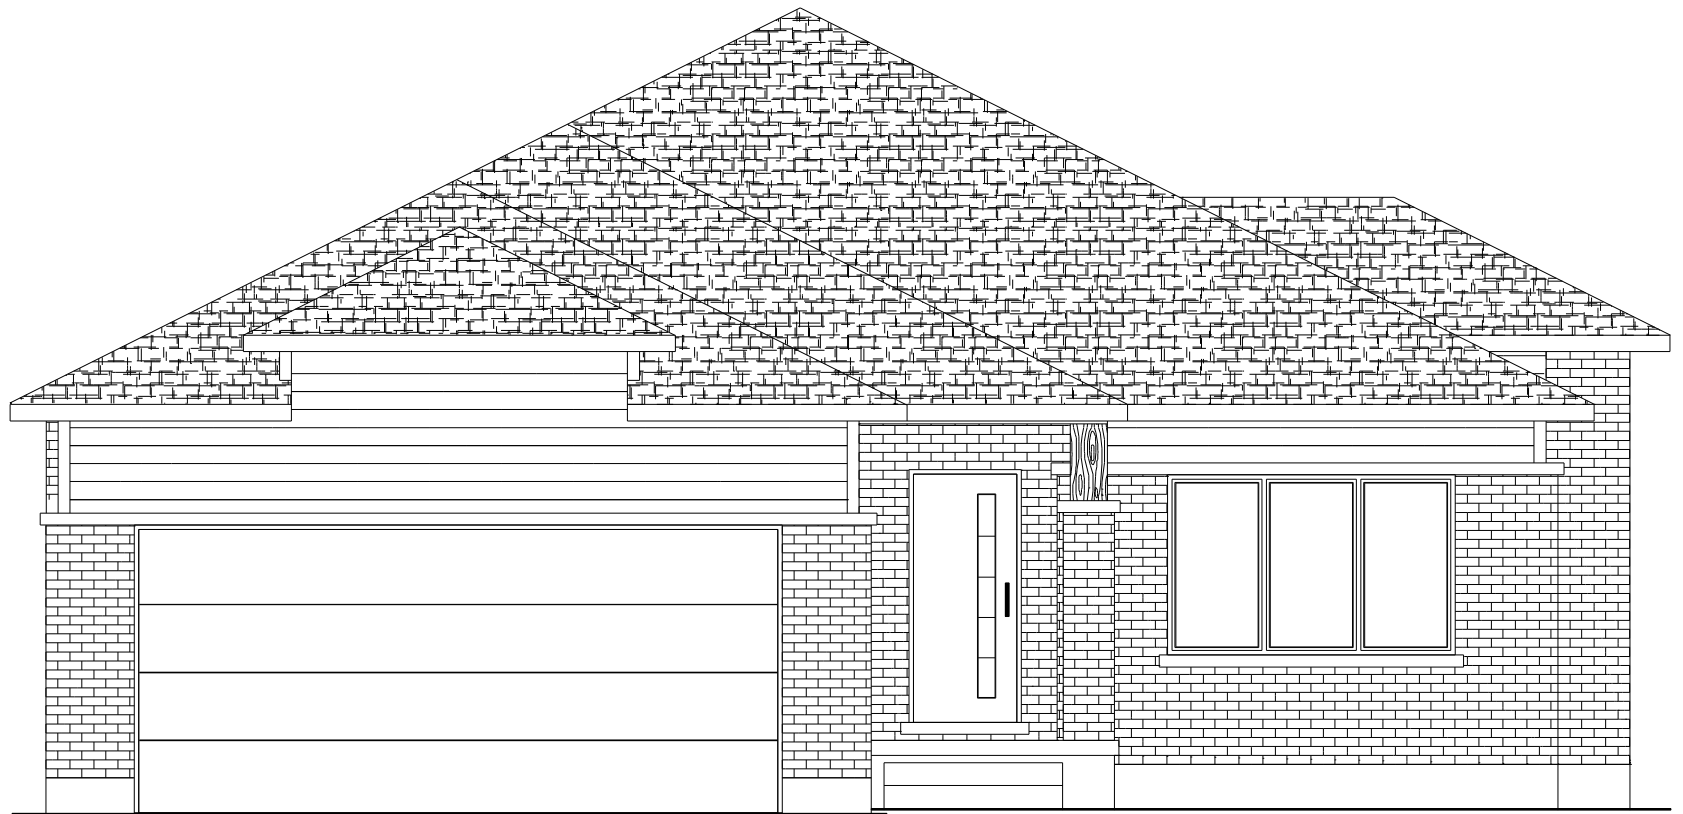


FRONT ELEVATION 'A'  
THE ASH



FRONT ELEVATION 'B'  
THE ASH

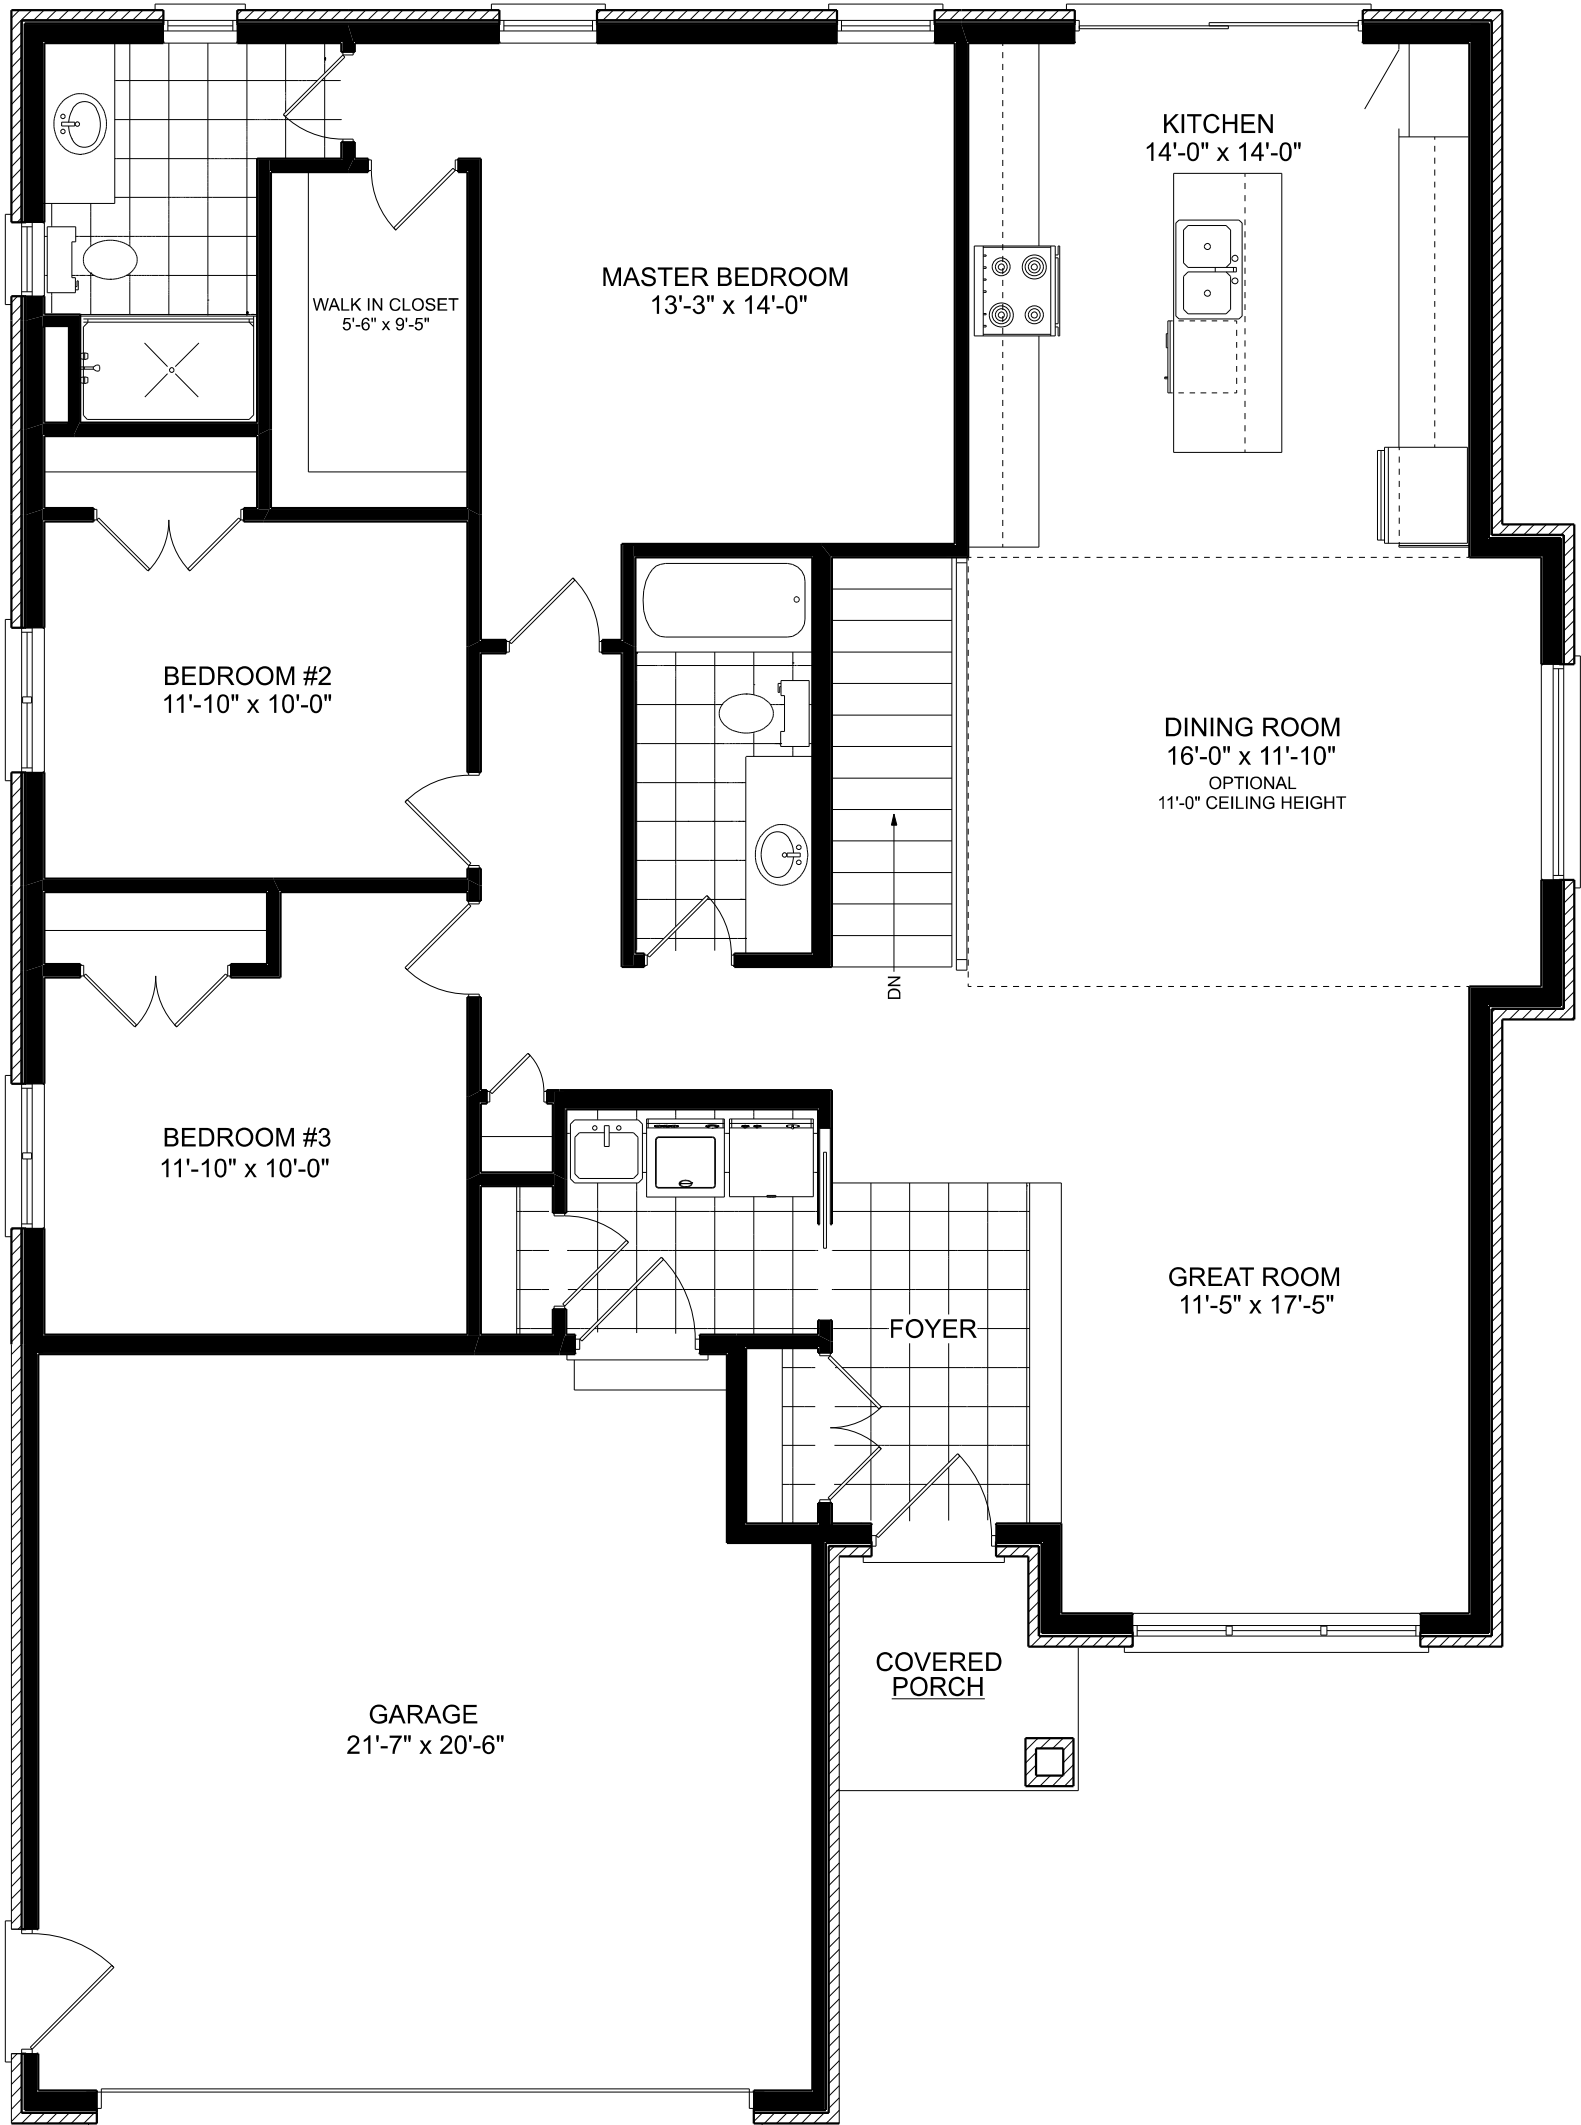

MAIN FLOOR PLAN 1725 SQ.FT.  
THE ASH

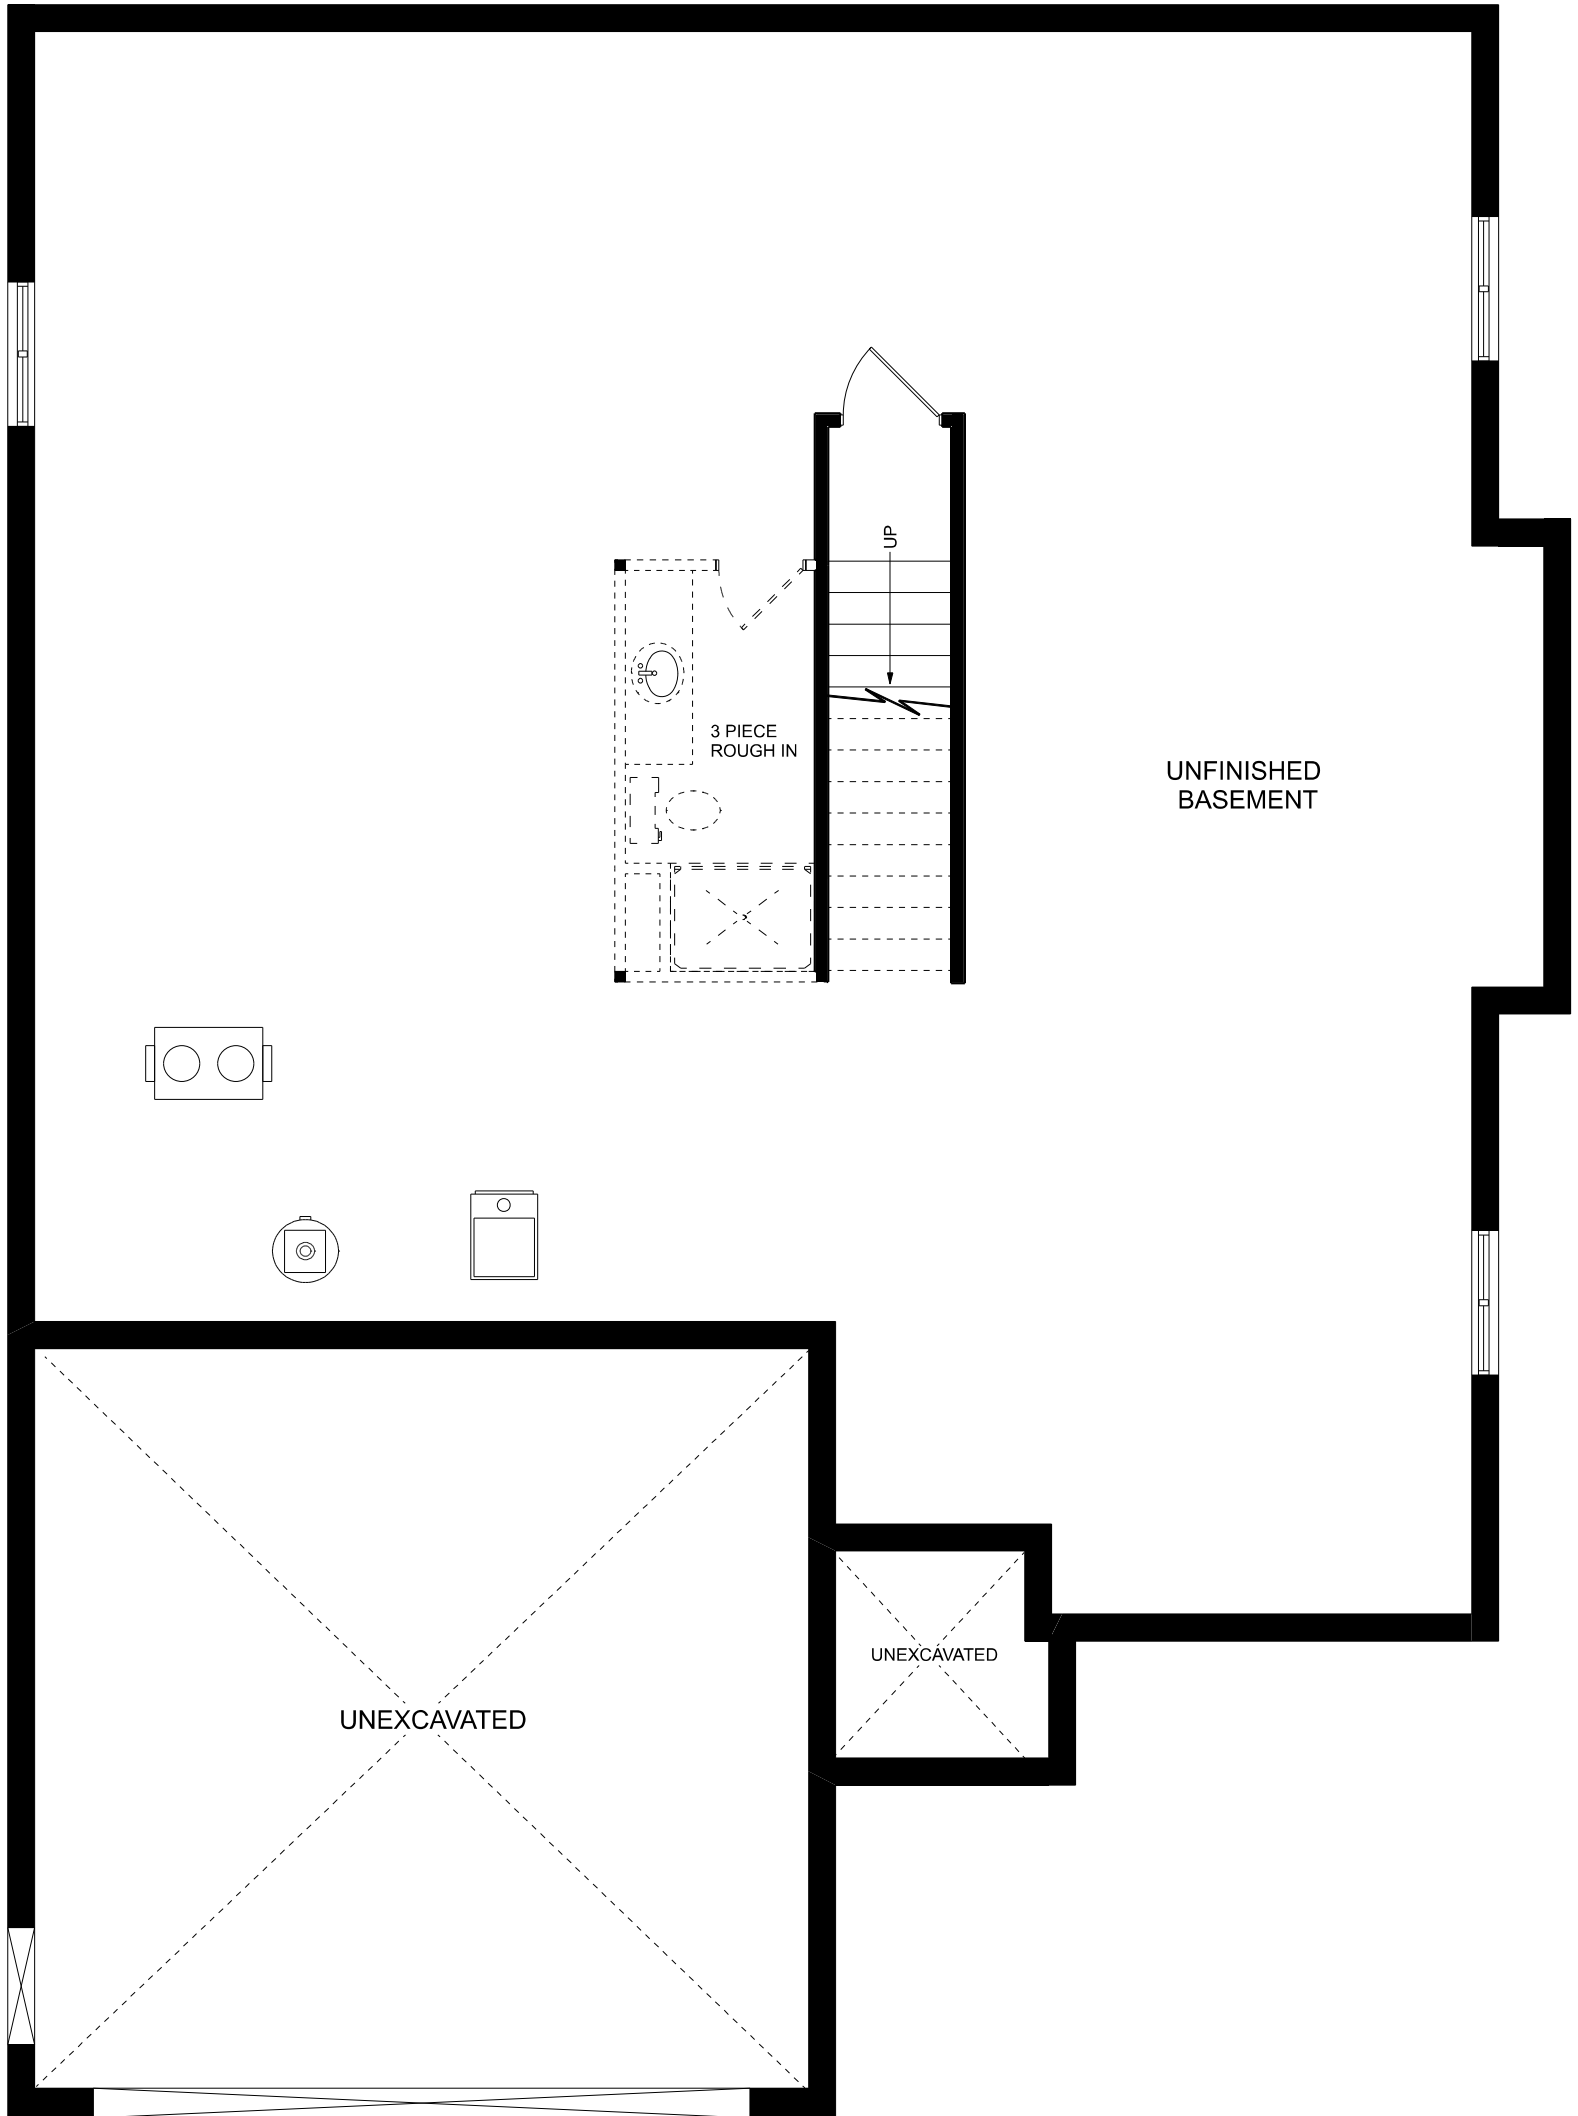

FOUNDATION PLAN  
THE ASH