




FRONT ELEVATION 'A'  
THE BALSAM

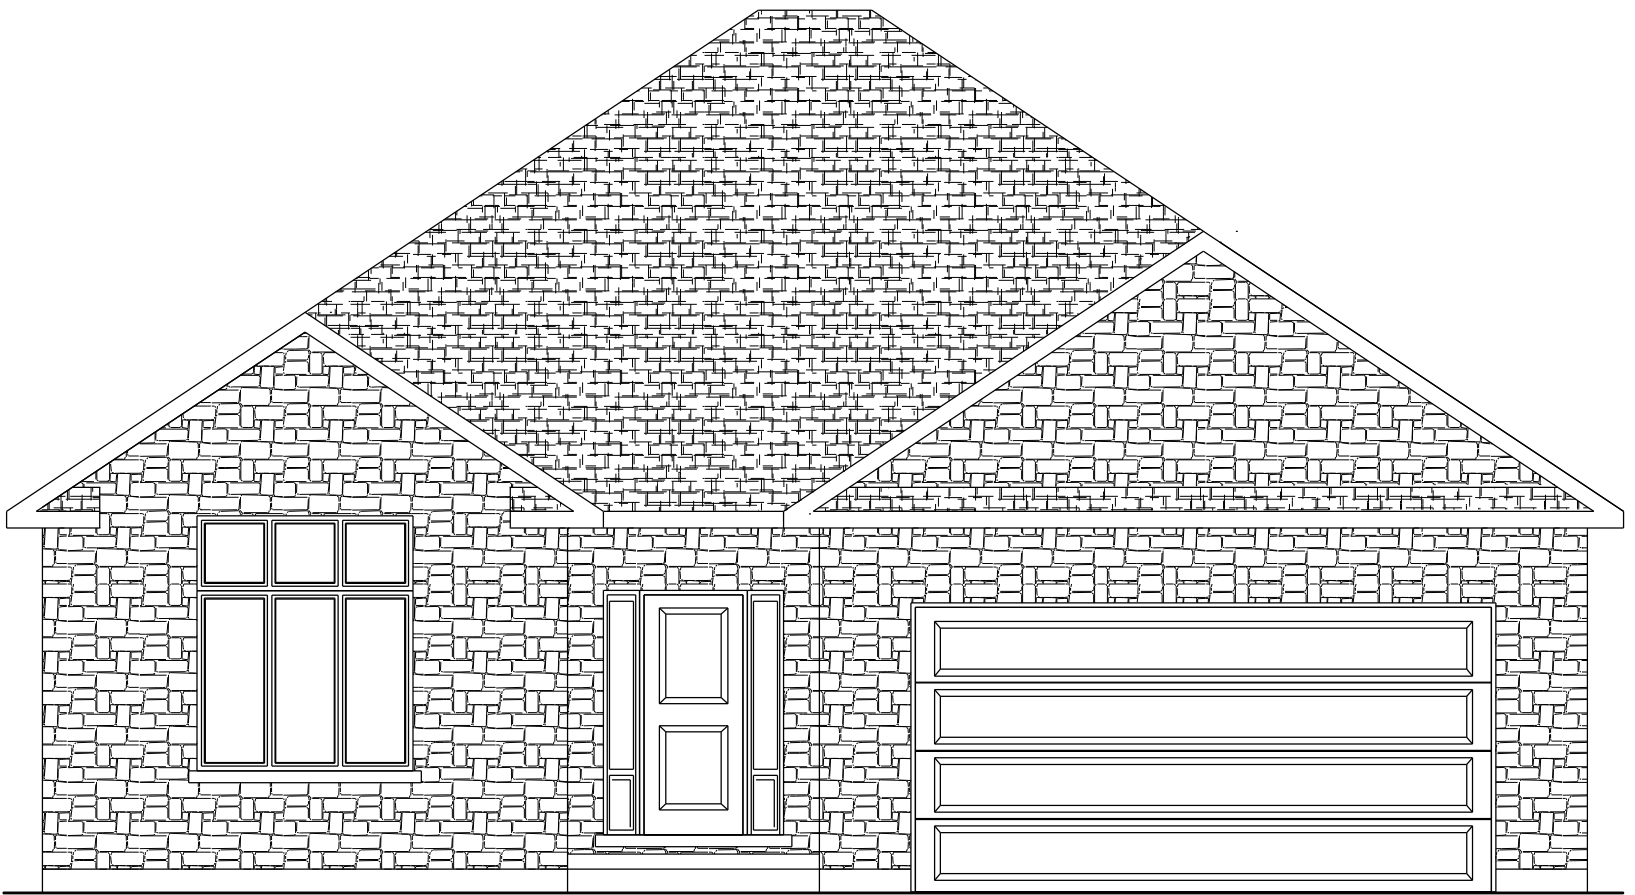

FRONT ELEVATION 'B'  
THE BALSAM

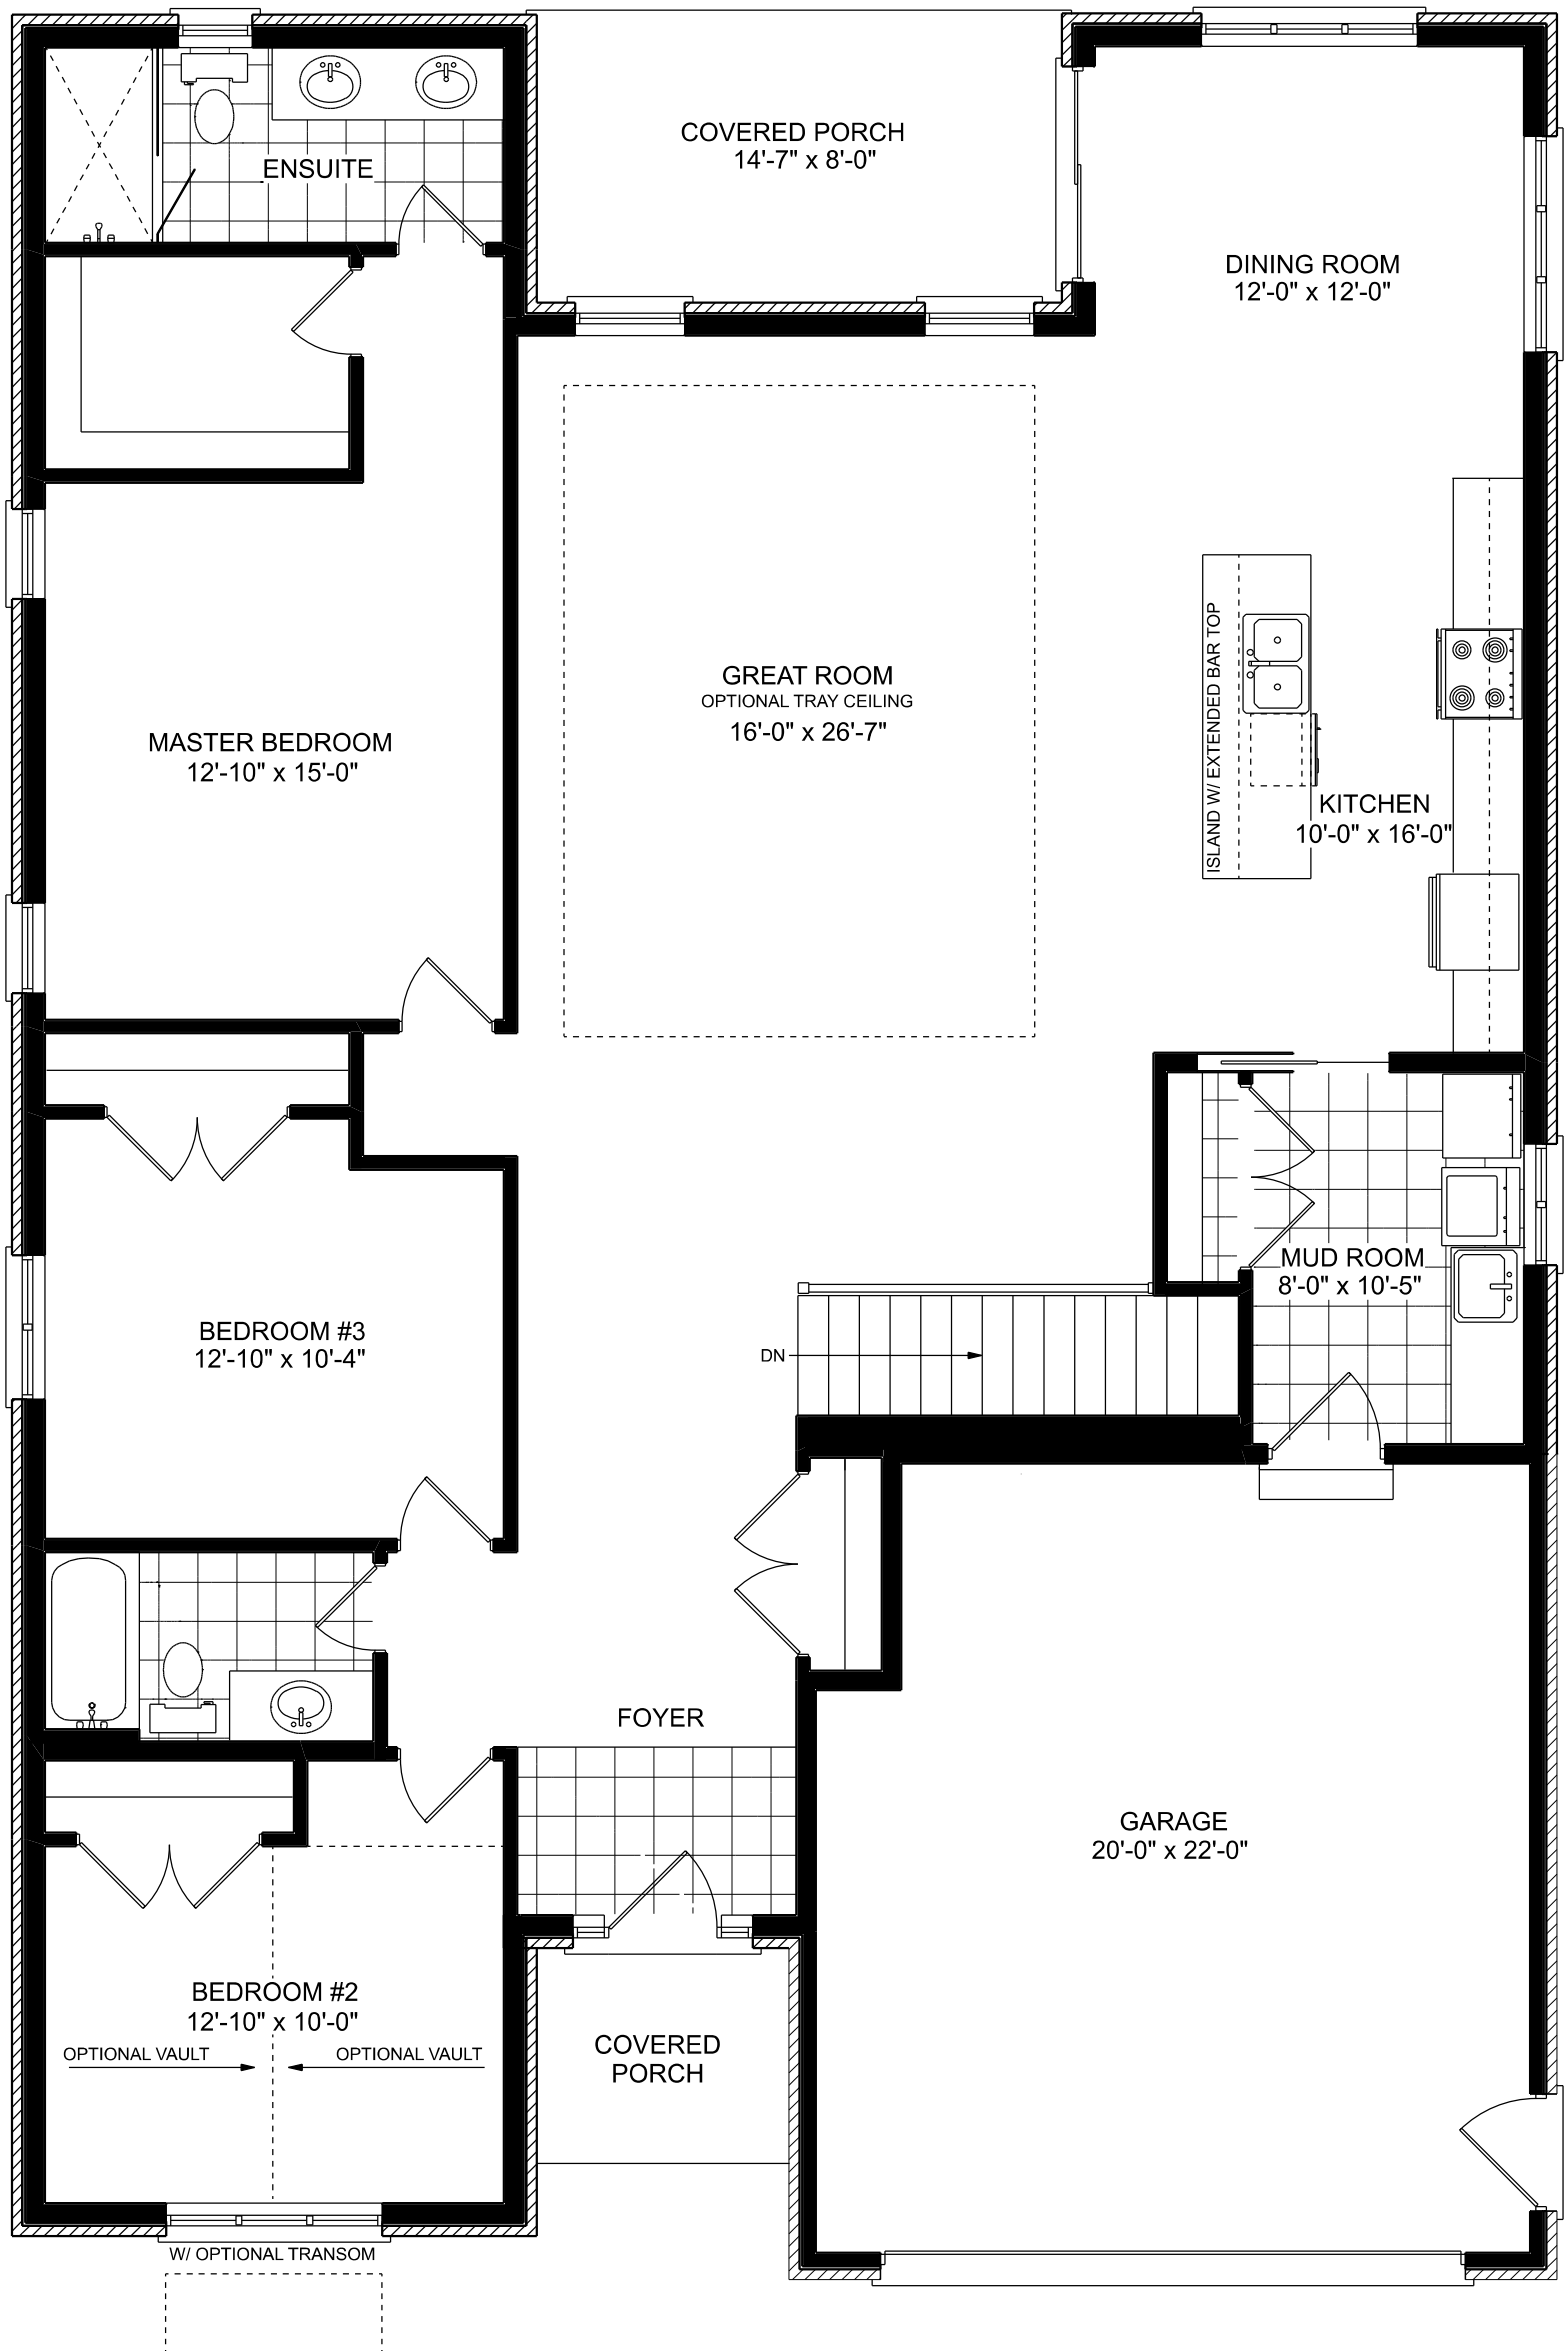

MAIN FLOOR PLAN 2010 SQ.FT.  
THE BALSAM

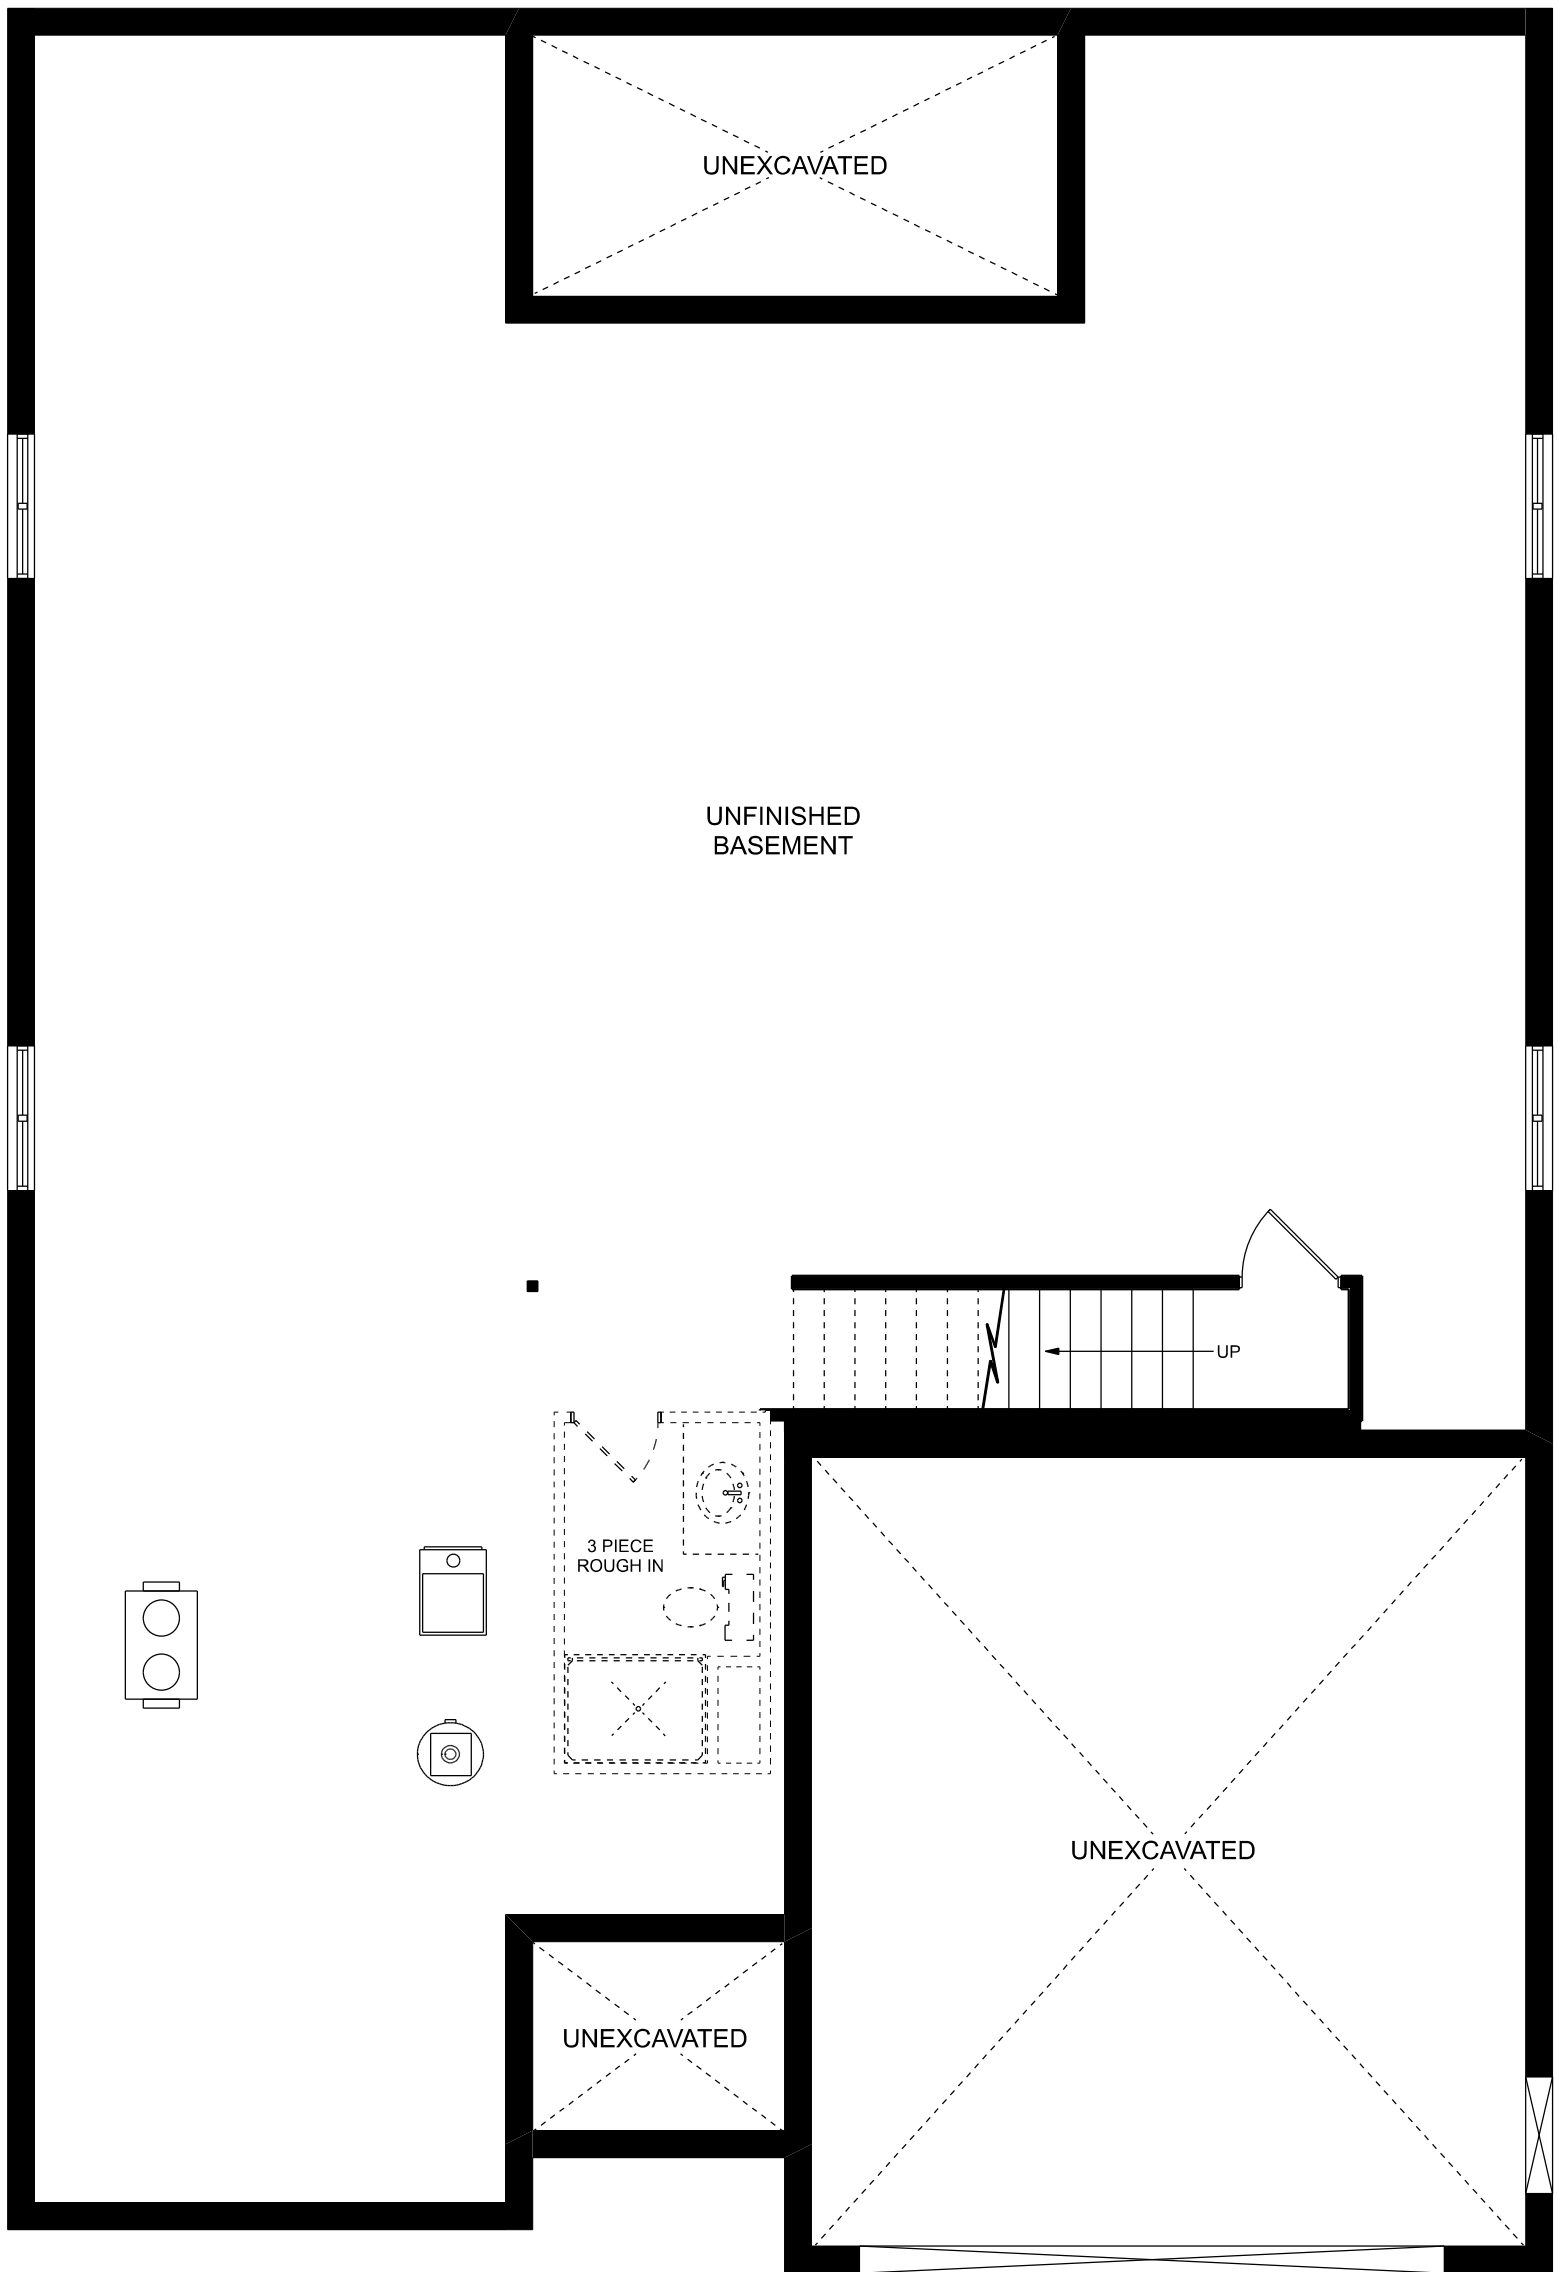

BASEMENT PLAN  
THE BALSAM