





FRONT ELEVATION 'A'  
THE HICKORY




FRONT ELEVATION 'B'  
THE HICKORY

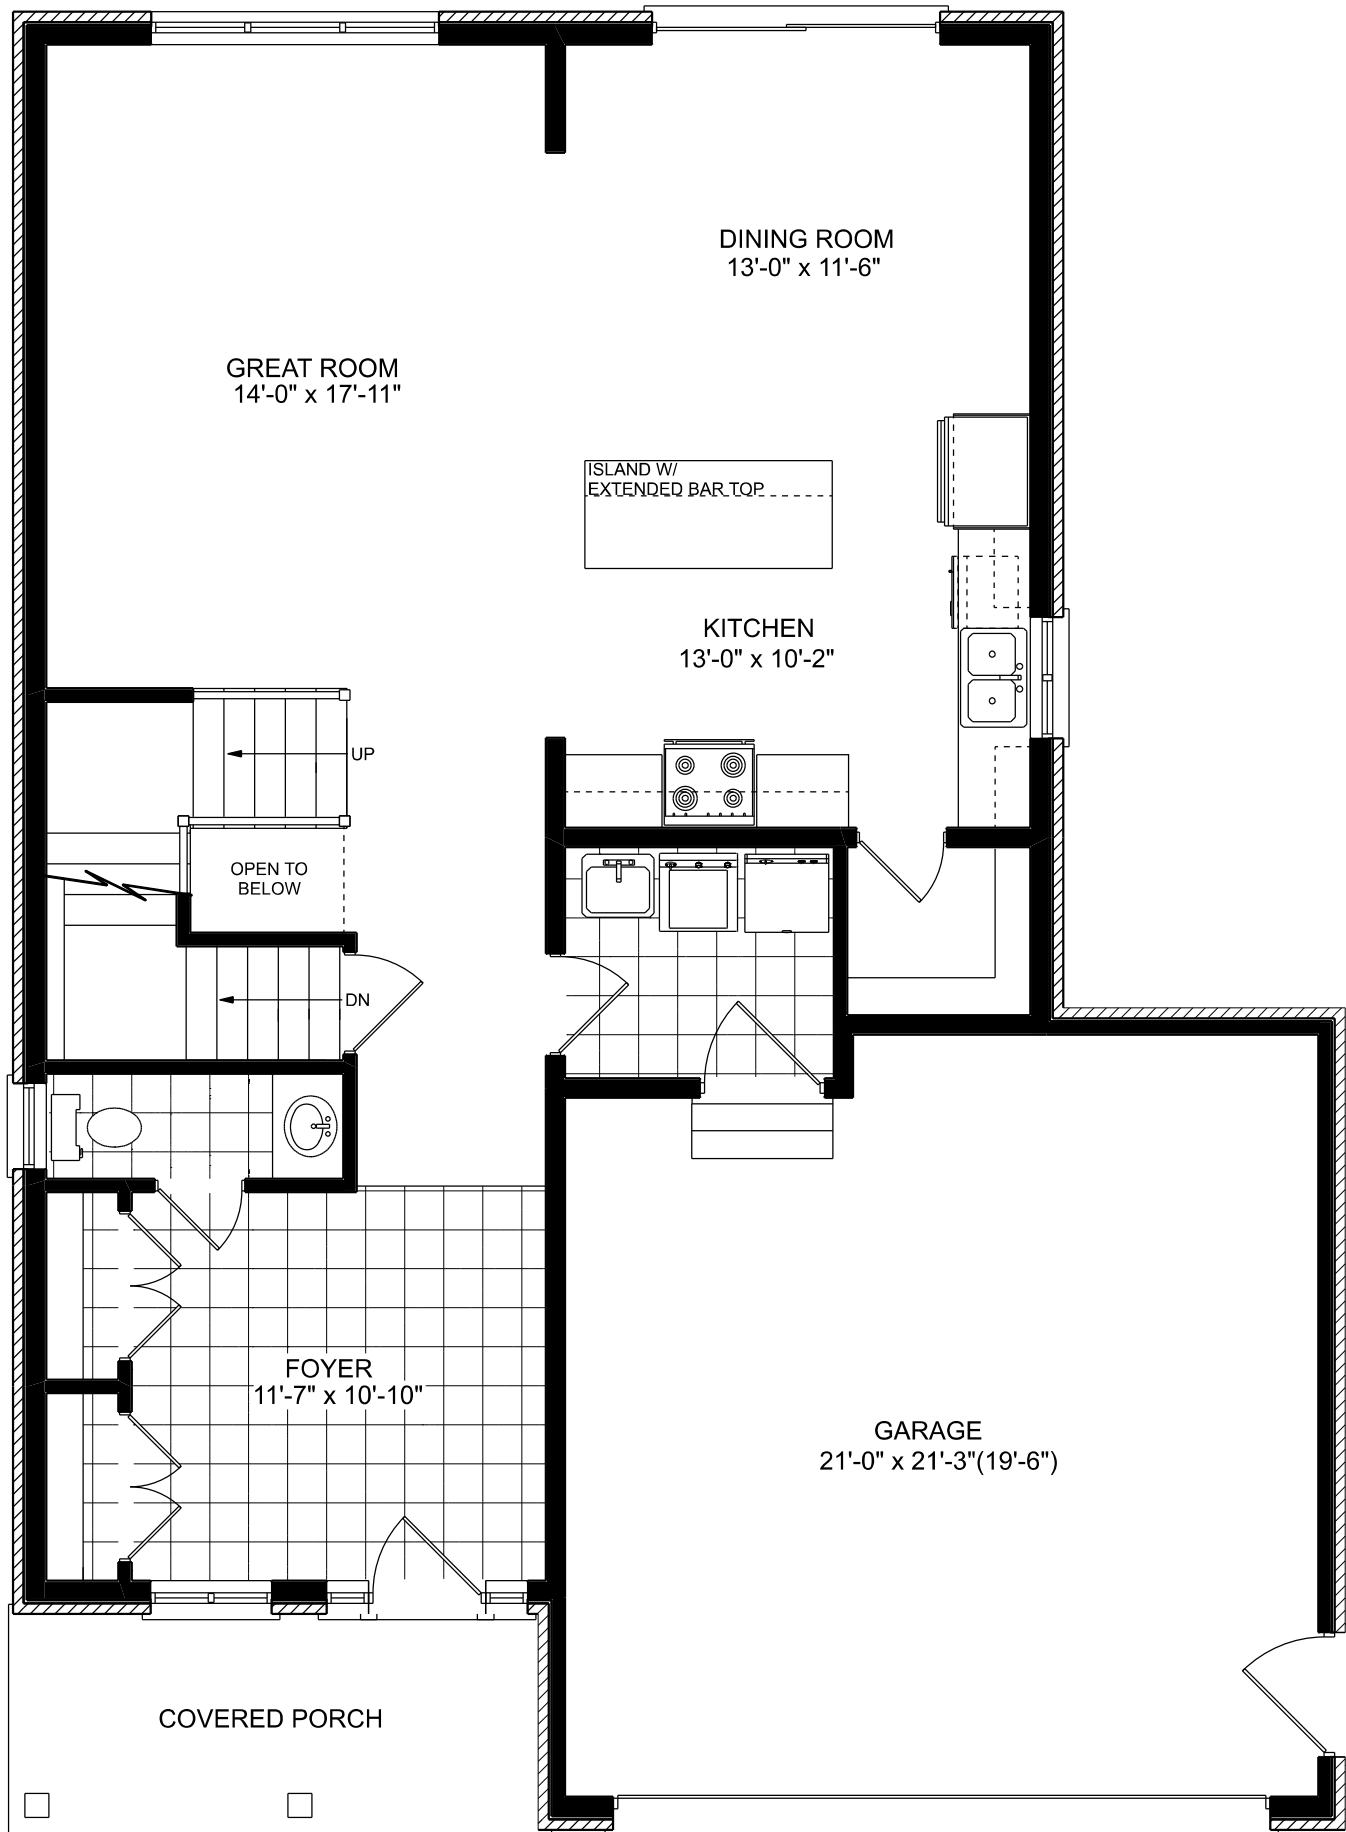

MAIN FLOOR PLAN 1090 SQ.FT.  
THE HICKORY

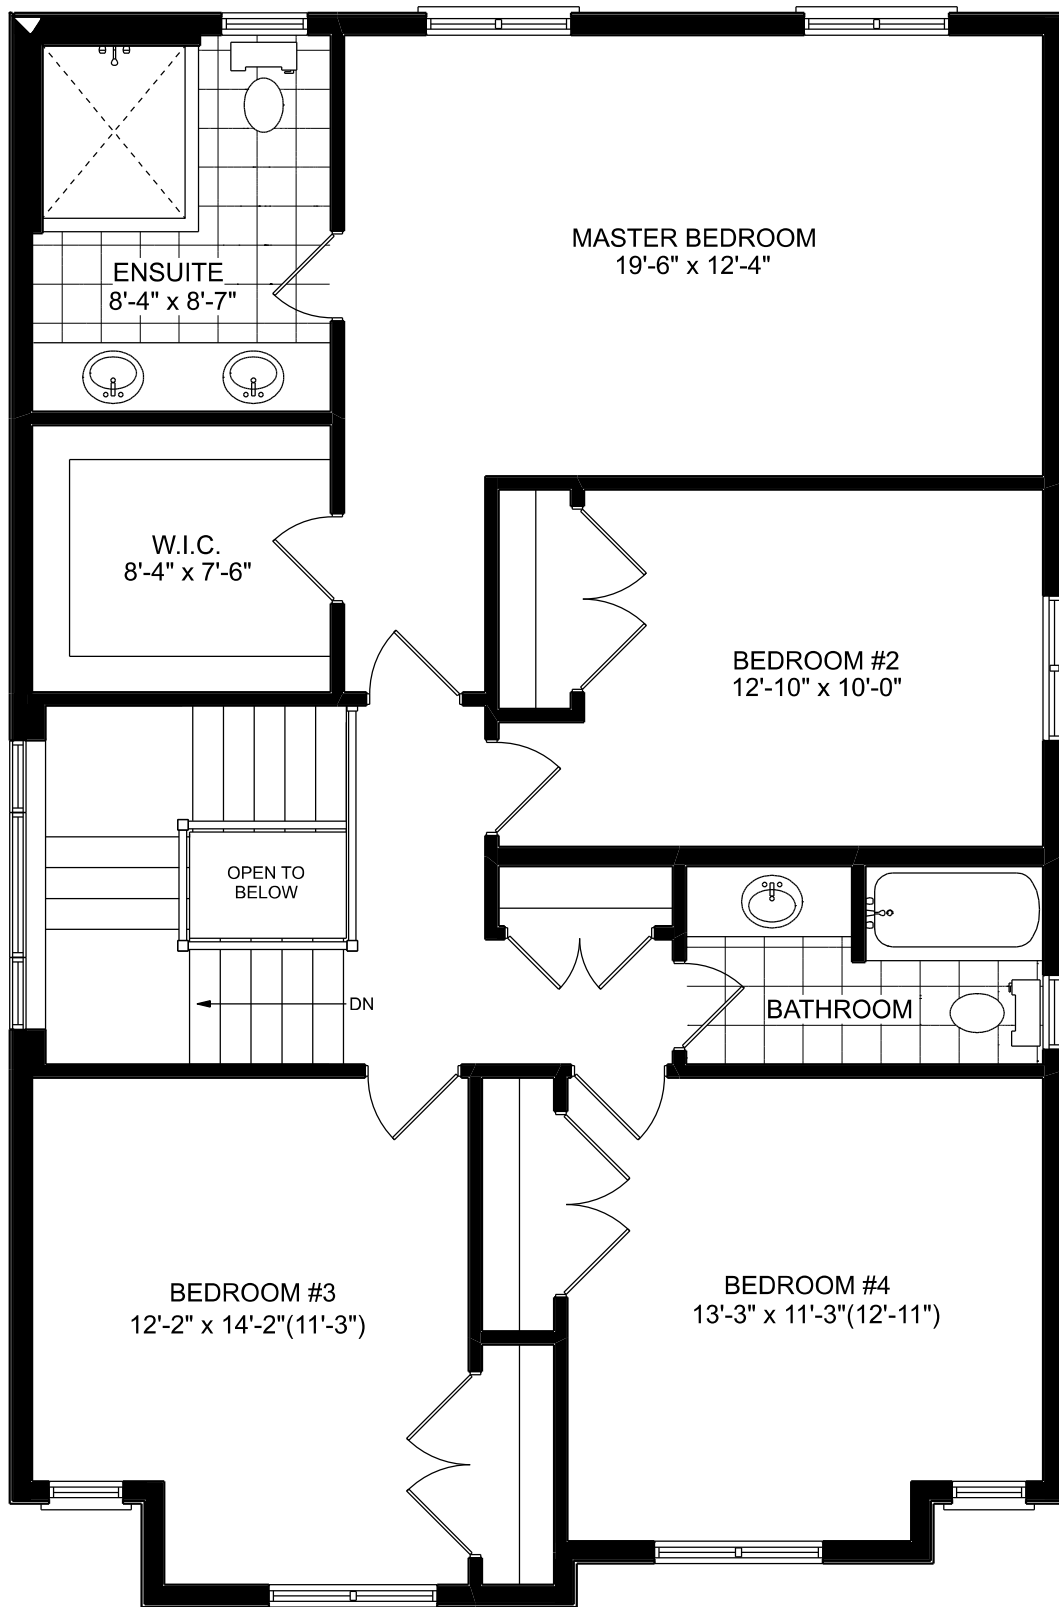

UPPER FLOOR PLAN 1250 SQ.FT.  
THE HICKORY

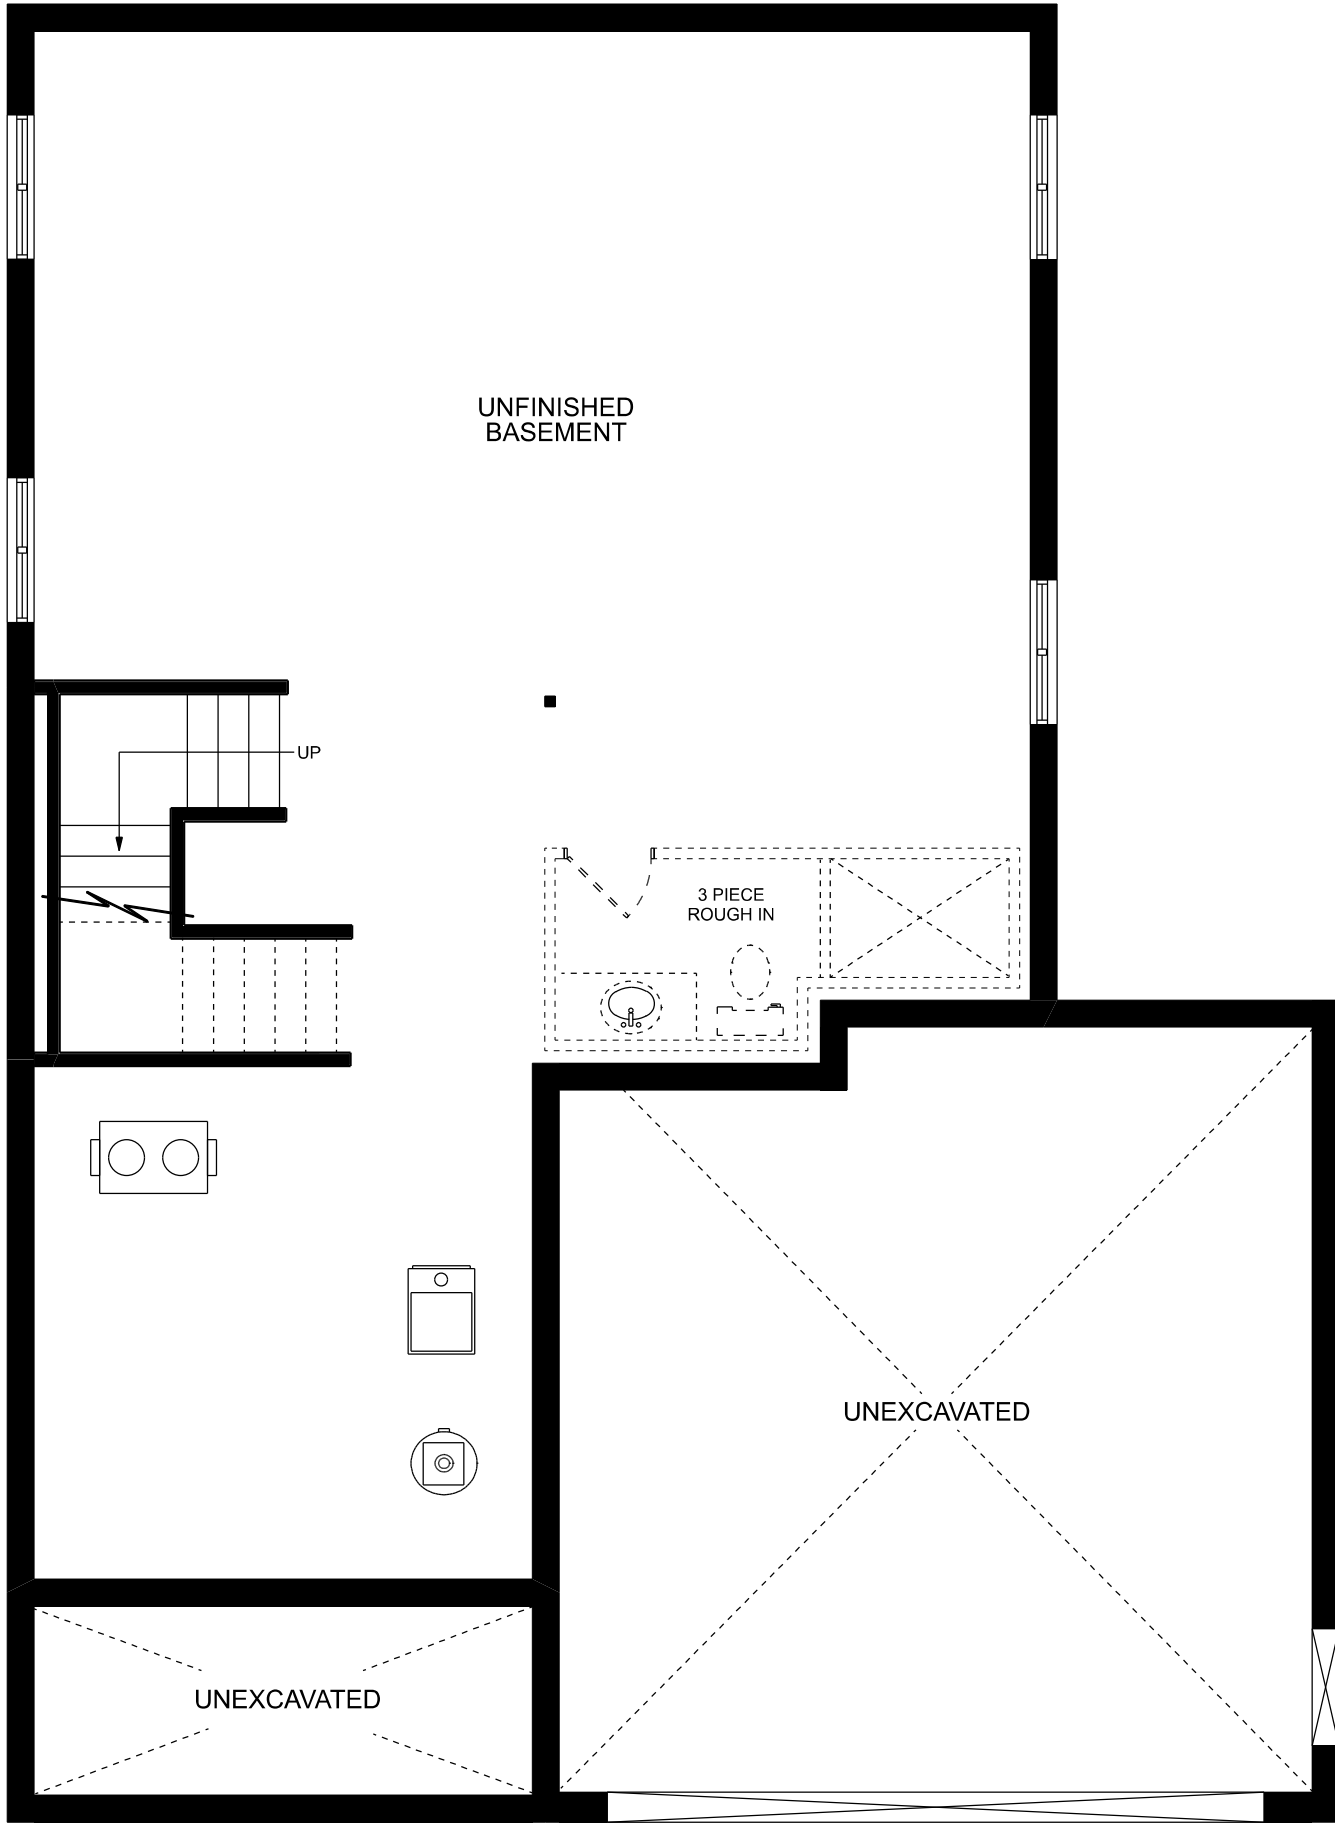

FOUNDATION PLAN  
THE HICKORY